


**EDGE TERMINATION**

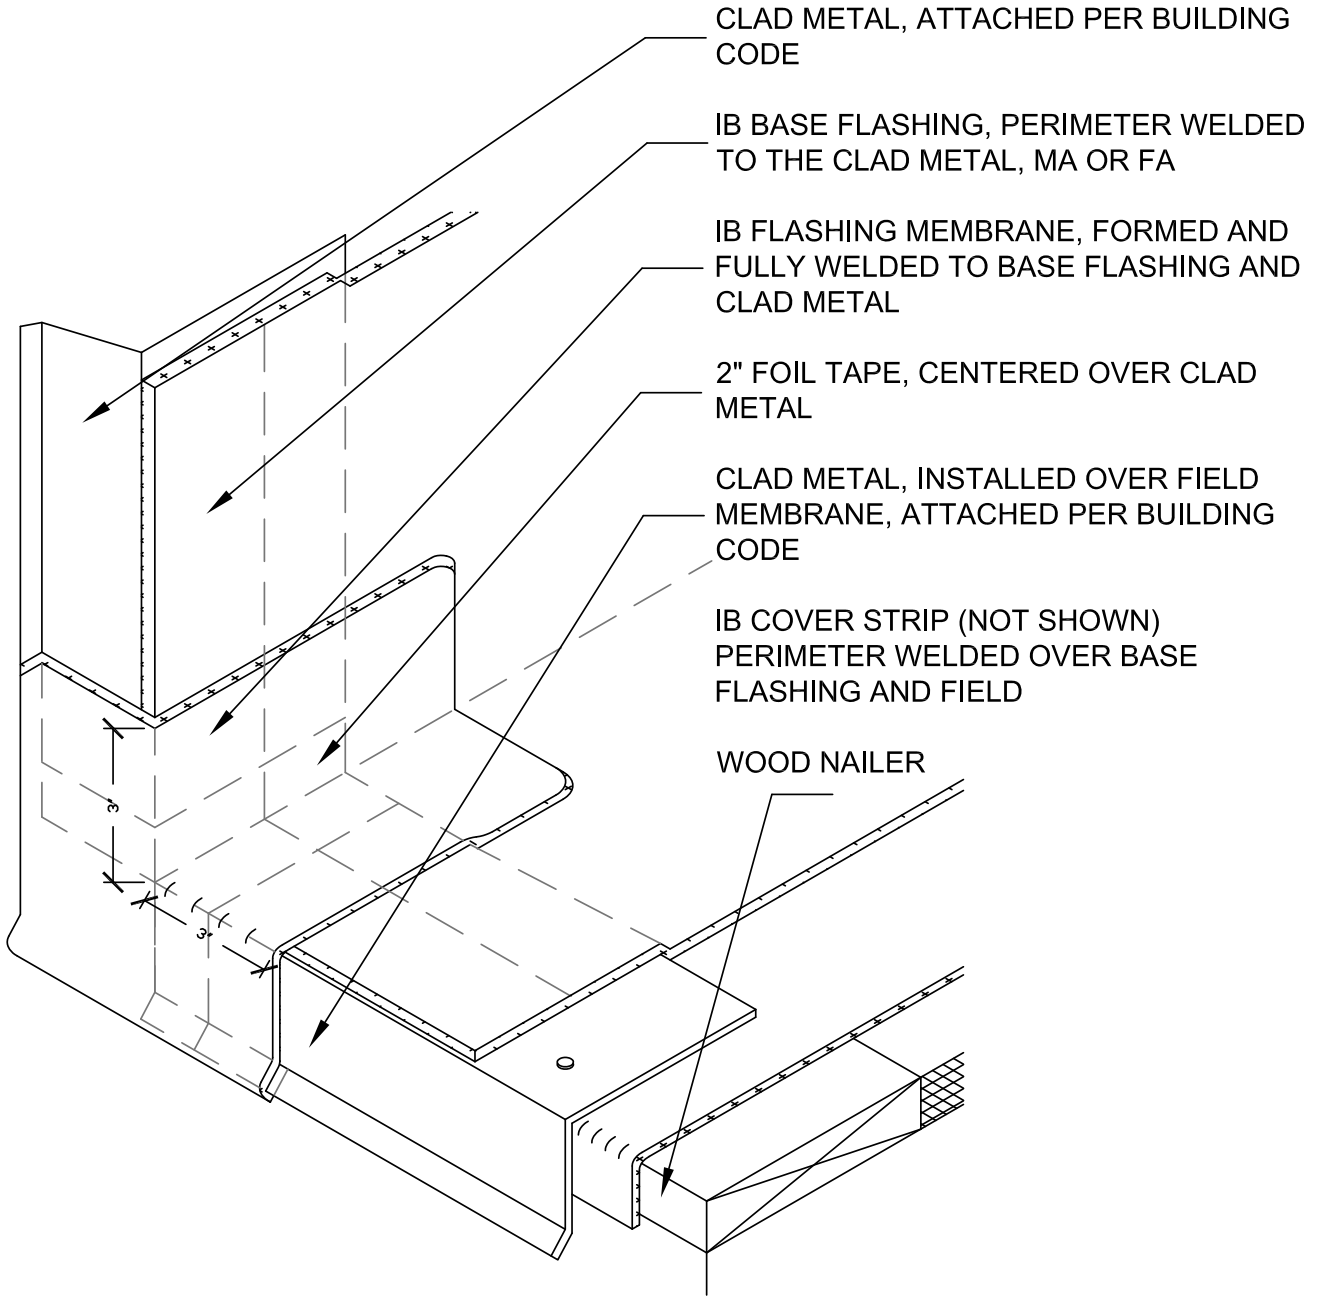

CLAD METAL, ATTACHED PER BUILDING CODE

IB BASE FLASHING, PERIMETER WELDED TO THE CLAD METAL, MA OR FA

IB FLASHING MEMBRANE, FORMED AND FULLY WELDED TO BASE FLASHING AND CLAD METAL

2" FOIL TAPE, CENTERED OVER CLAD METAL

CLAD METAL, INSTALLED OVER FIELD MEMBRANE, ATTACHED PER BUILDING CODE

IB COVER STRIP (NOT SHOWN) PERIMETER WELDED OVER BASE FLASHING AND FIELD

WOOD NAILER

PROJECT NAME:

TITLE:

**FE-1 EDGE TERMINATION**

*\* Click here to link to the AutoCAD™ drawing*

SCALE: NTS

APPROVED BY:

DRAWN BY: A.SCHWAB

PLOT DATE: 11-08  
REV: AS 11-08