


**PEEL-STOP DETAIL**

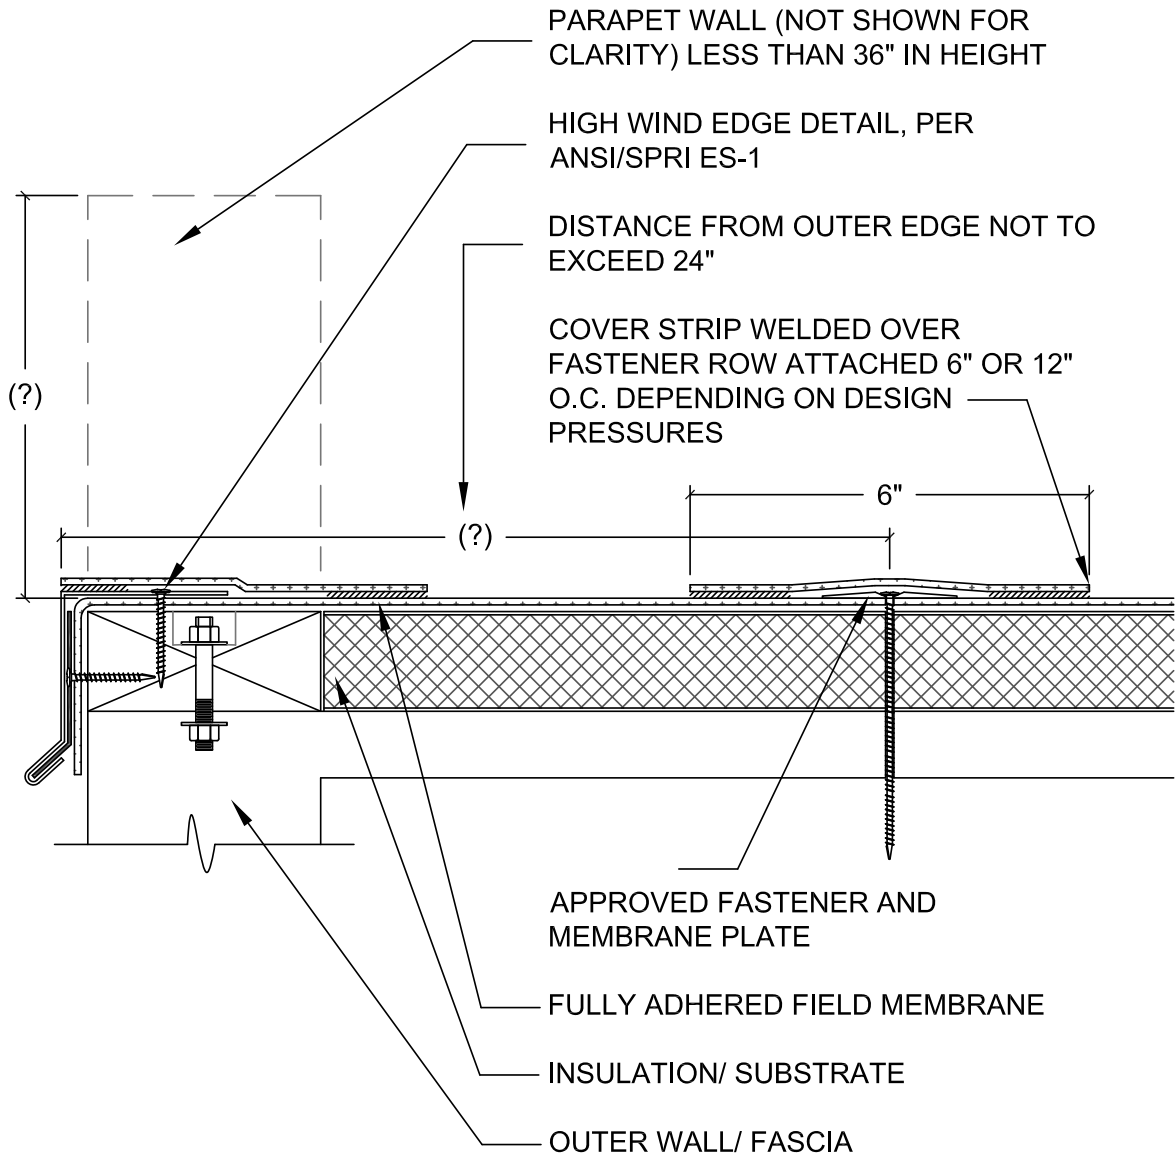

PROJECT NAME:

TITLE: **FE-4 PEEL-STOP DETAIL**

*\* Click here to link to the AutoCAD™ drawing*

SCALE: NTS

APPROVED BY:

DRAWN BY: A.SCHWAB

PLOT DATE: 11-08  
REV: AS 11-08