
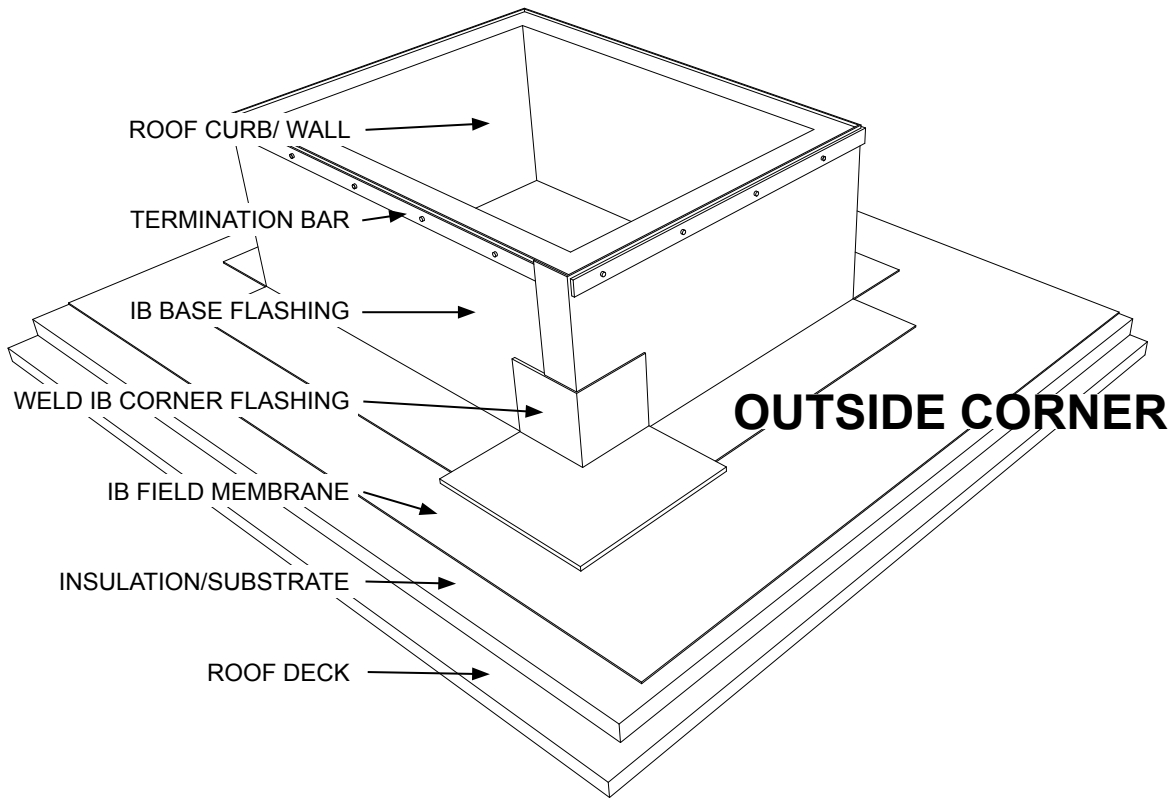


# INSIDE / OUTSIDE CORNERS

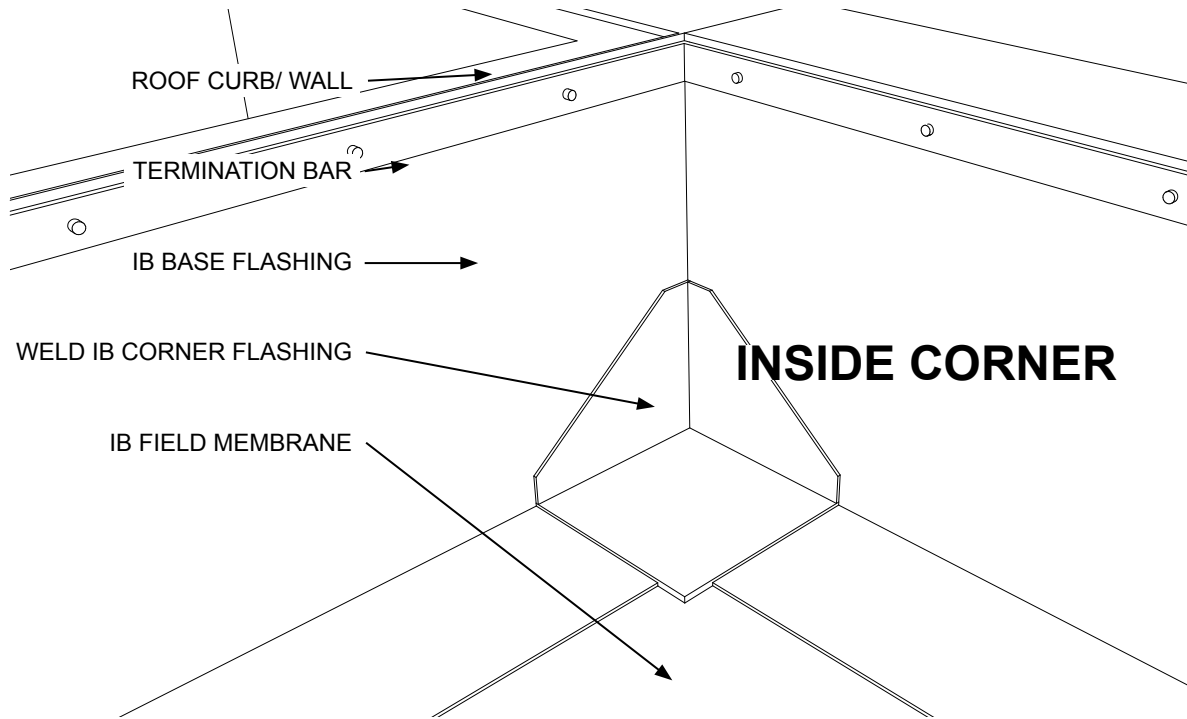

PROJECT NAME:	TITLE: <b>FB-16 INSIDE / OUTSIDE CORNERS</b> <i>* Click here to link to the AutoCAD™ drawing</i>		
	SCALE: NTS	APPROVED BY:	DRAWN BY: A.SCHWAB
		PLOT DATE: 11-08 REV: AS 11-08	