


THREE HALF SHEET LAYOUT

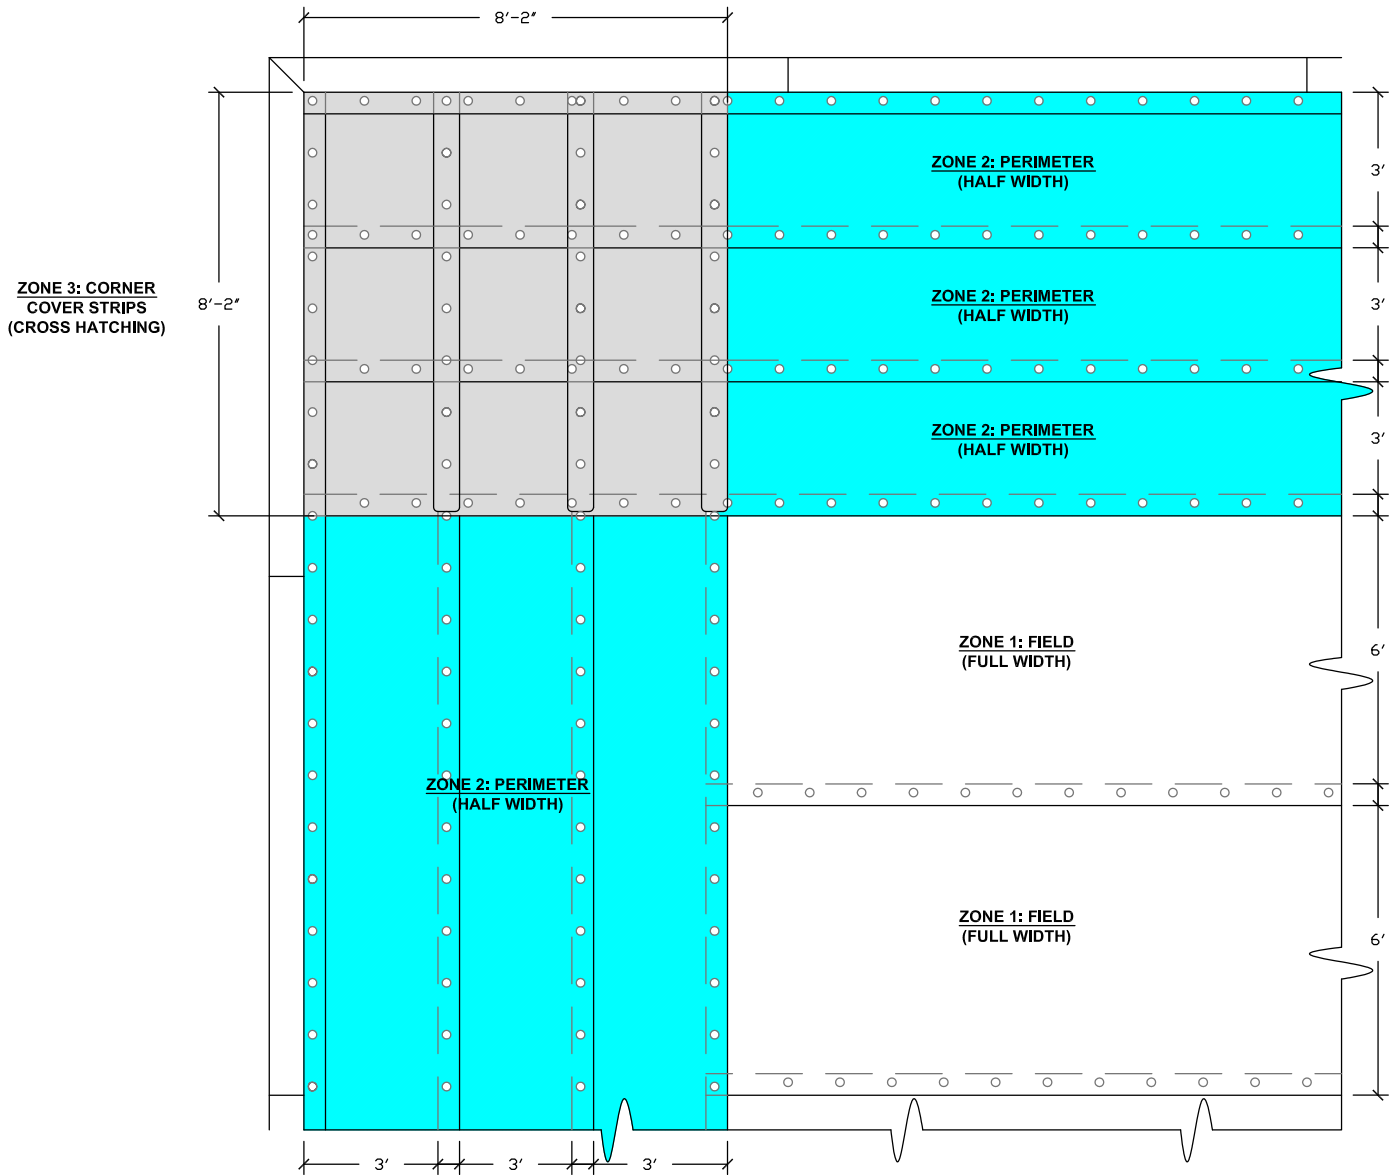

PROJECT NAME:

TITLE:

MA-6 THREE HALF SHEET LAYOUT

** Click here to link to the AutoCAD™ drawing*

SCALE: NTS

APPROVED BY:

DRAWN BY: A.SCHWAB

PLOT DATE: 11-08
REV: AS 11-08