


### IB CLAD TERMINATION BAR

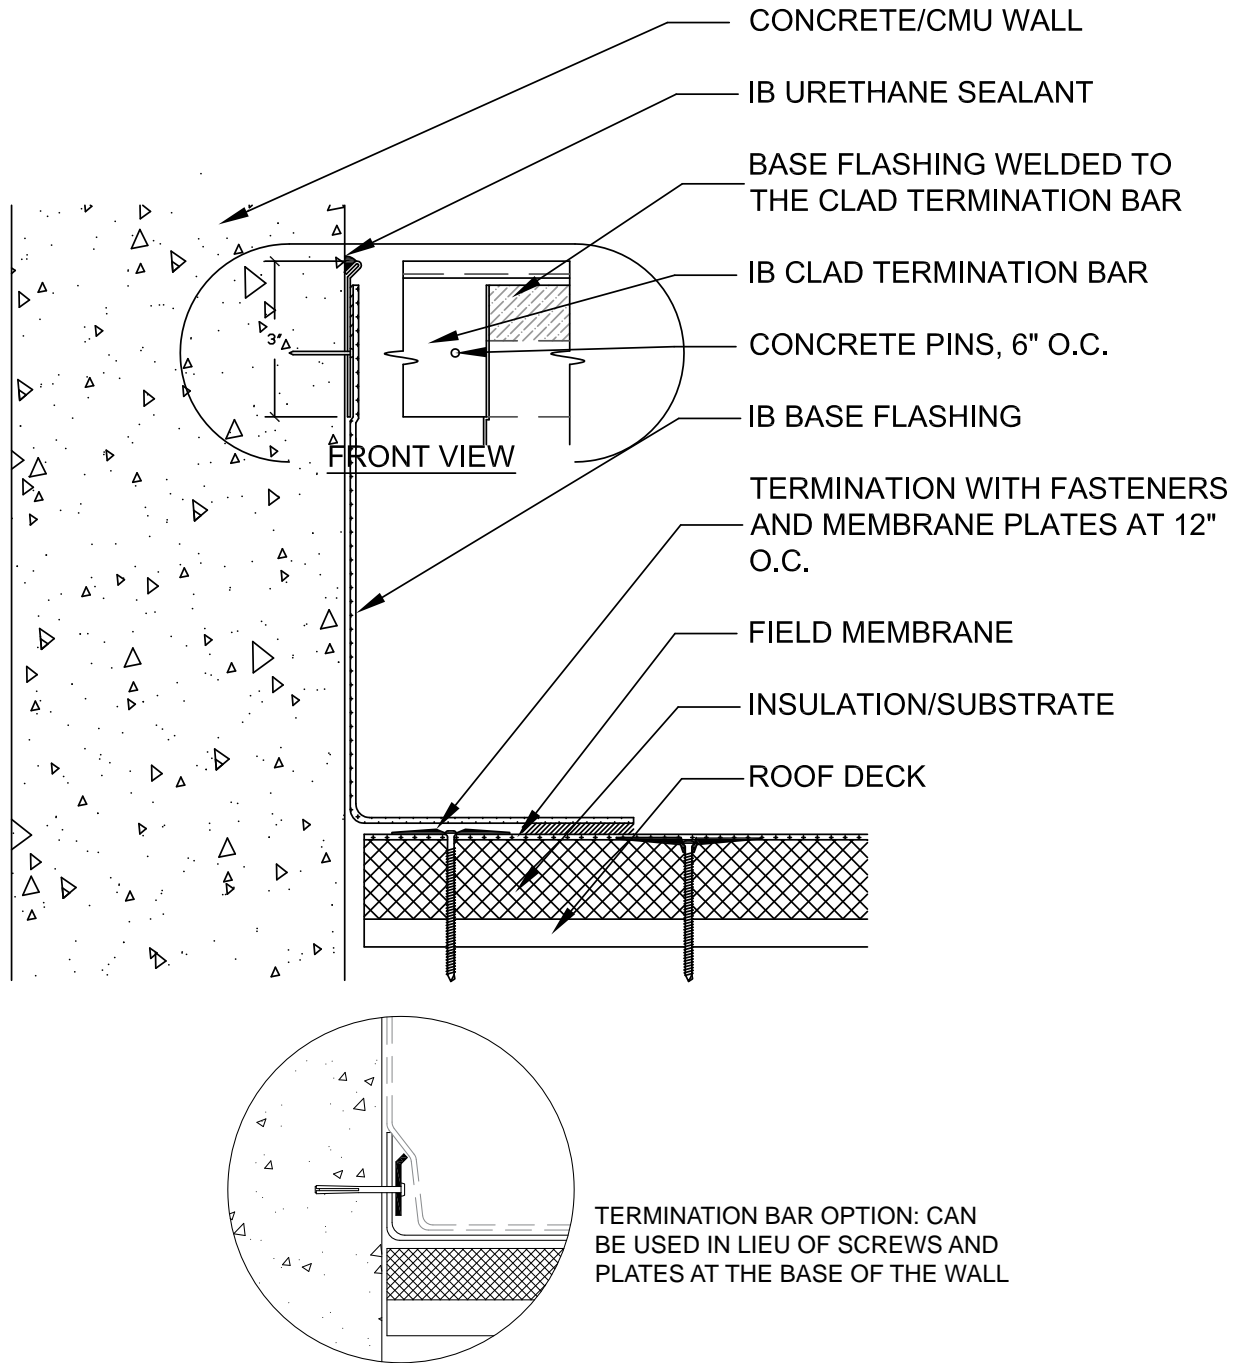

**NOTES:**

1. IB VERTIBOND BONDING ADHESIVE, APPLIED AT THE NOMINAL RATE OF 2 GALS. PER SQUARE (50% TO THE BACK OF THE SHEET AND 50% TO THE SUBSTRATE) MANDATORY ON BASE FLASHING HEIGHTS OF <18" (GREATER THAN), OPTIONAL ON HEIGHTS >18" (LESS THAN).
2. RETROFIT ROOFS REQUIRE ALL EXISTING BASE FLASHING TO BE REMOVED BEFORE INSTALLING IB MEMBRANE BASE FLASHINGS.

PROJECT NAME:	TITLE: <b>MB-6 IB CLAD TERMINATION BAR</b>		
SCALE: NTS		APPROVED BY:	DRAWN BY: A.SCHWAB
			PLOT DATE: 11-08 REV: AS 11-08

*\* Click here to link to the AutoCAD™ drawing*