


ROOF TO WALL EXPANSION JOINT DETAIL

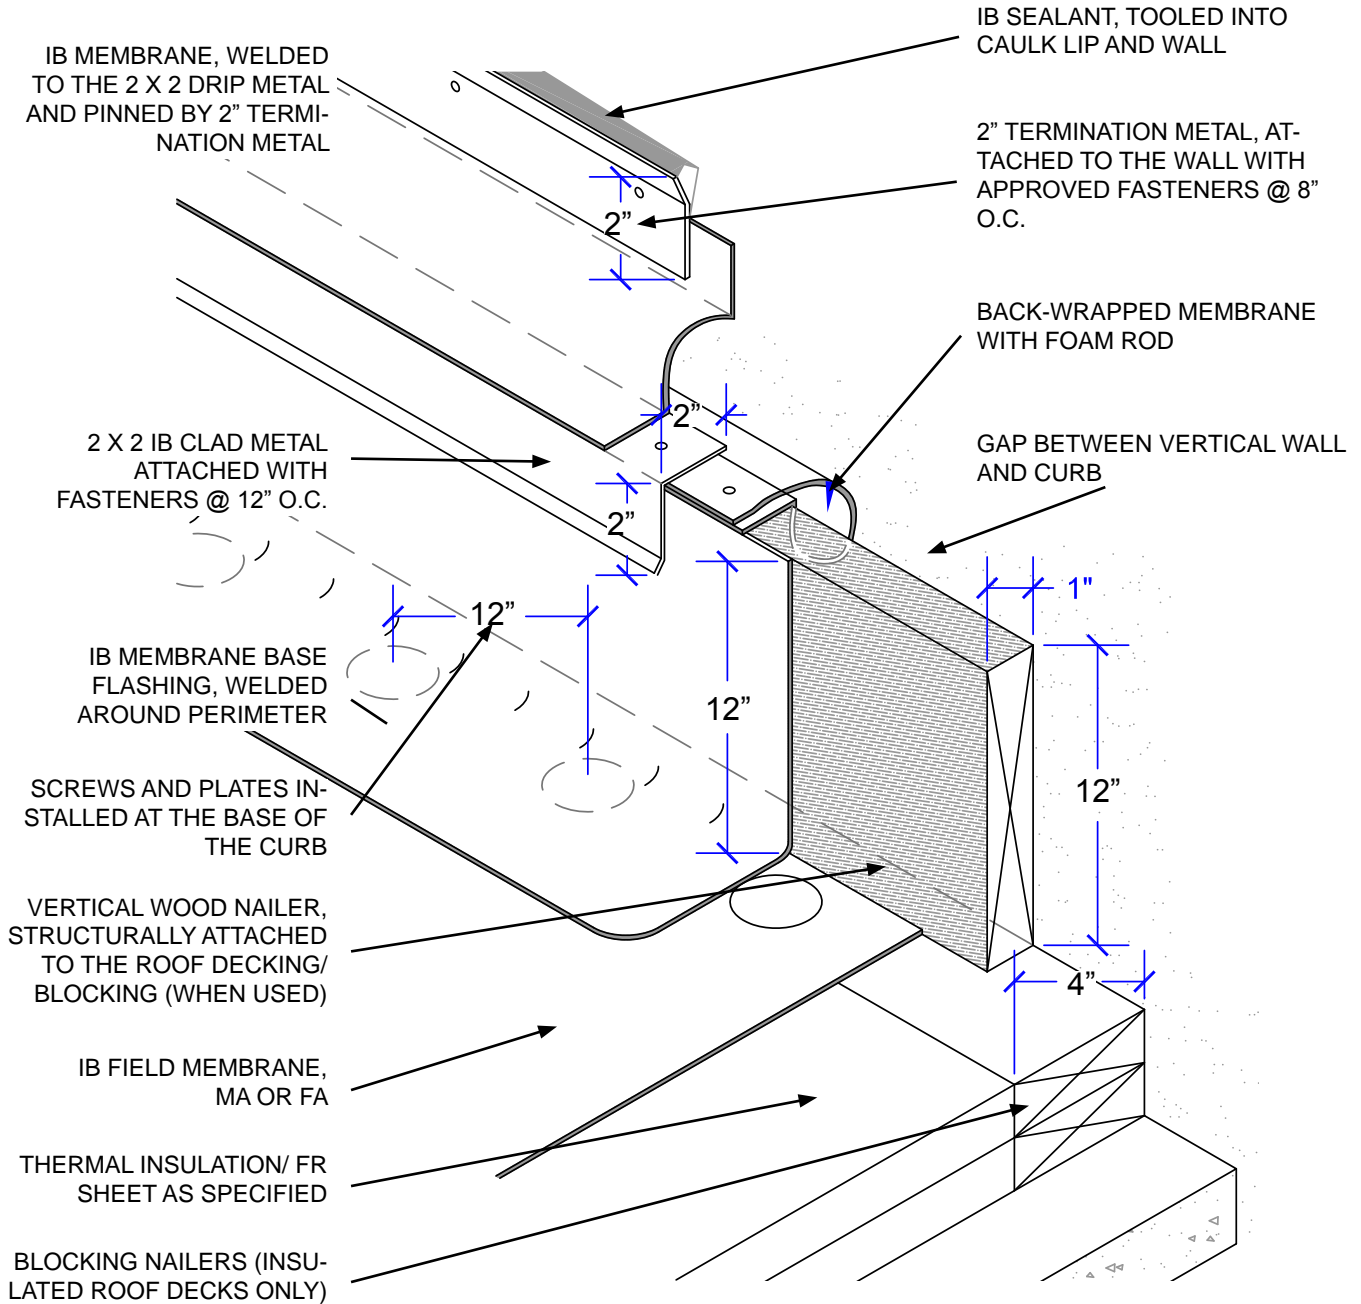

PROJECT NAME:

TITLE:

**MX-3 ROOF TO WALL
EXPANSION JOINT DETAIL**

** Click here to link to the AutoCAD™ drawing*

SCALE: NTS

APPROVED BY:

DRAWN BY: A.SCHWAB

PLOT DATE: 11-08
REV: AS 11-08