



**DETERMINING WHETHER YOU
HAVE A CORNER ZONE:**

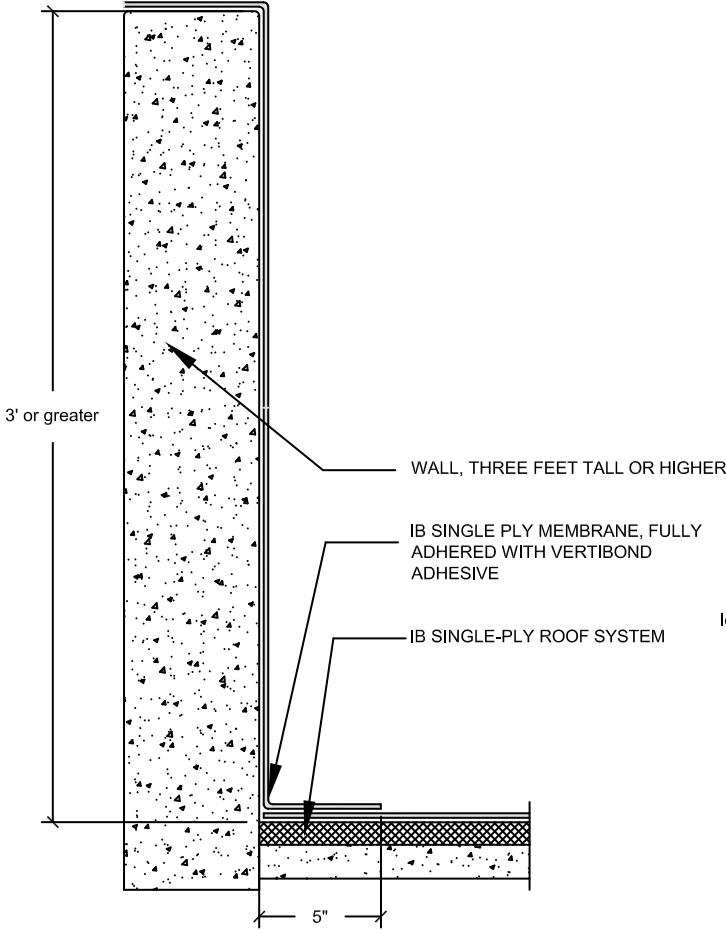

NO CORNER REQUIRED

** WALLS IN EXCESS OF THREE FEET TALL
DO NOT HAVE A CORNER ZONE.

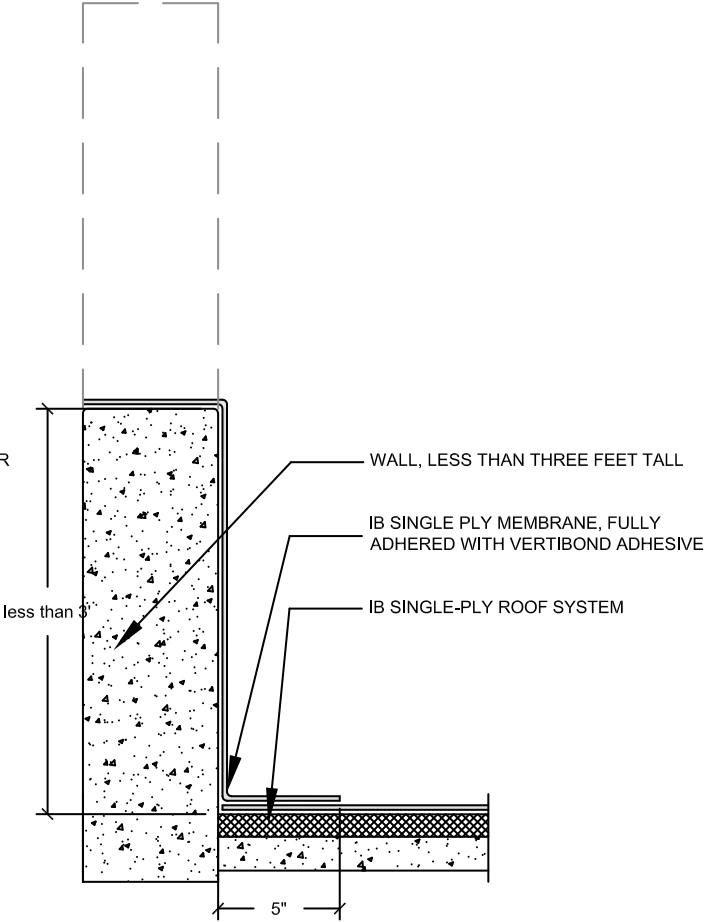

CORNER REQUIRED

** WALLS LESS THAN THREE FEET TALL HAVE
CORNER ZONES.

PROJECT NAME:

TITLE: **FA-10 DETERMINING CORNERS**

** Click here to link to the AutoCAD™ drawing*

SCALE: NTS

APPROVED BY:

DRAWN BY: A.SCHWAB

PLOT DATE: 11-08
REV: AS 11-08