



12' INSULATION ZONE LAYOUT

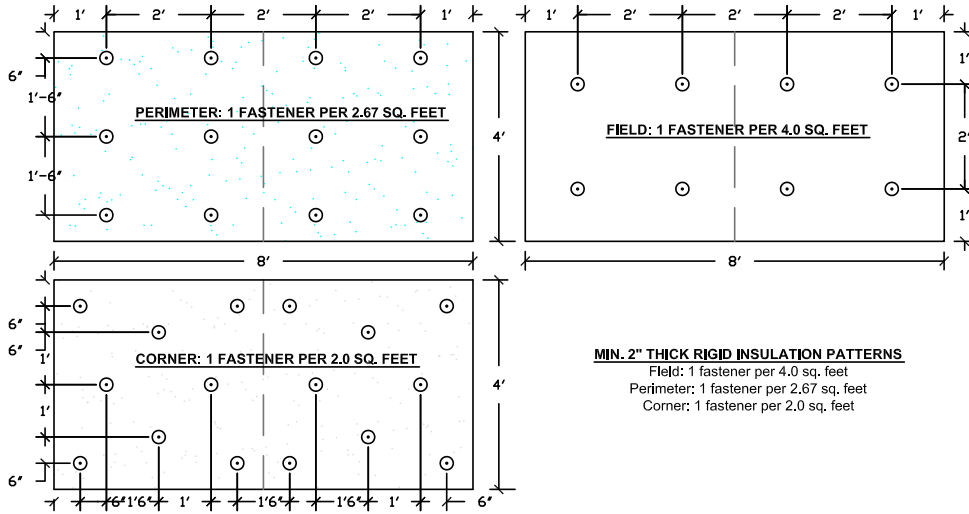

MIN. 2" THICK RIGID INSULATION PATTERNS
 Field: 1 fastener per 4.0 sq. feet
 Perimeter: 1 fastener per 2.67 sq. feet
 Corner: 1 fastener per 2.0 sq. feet

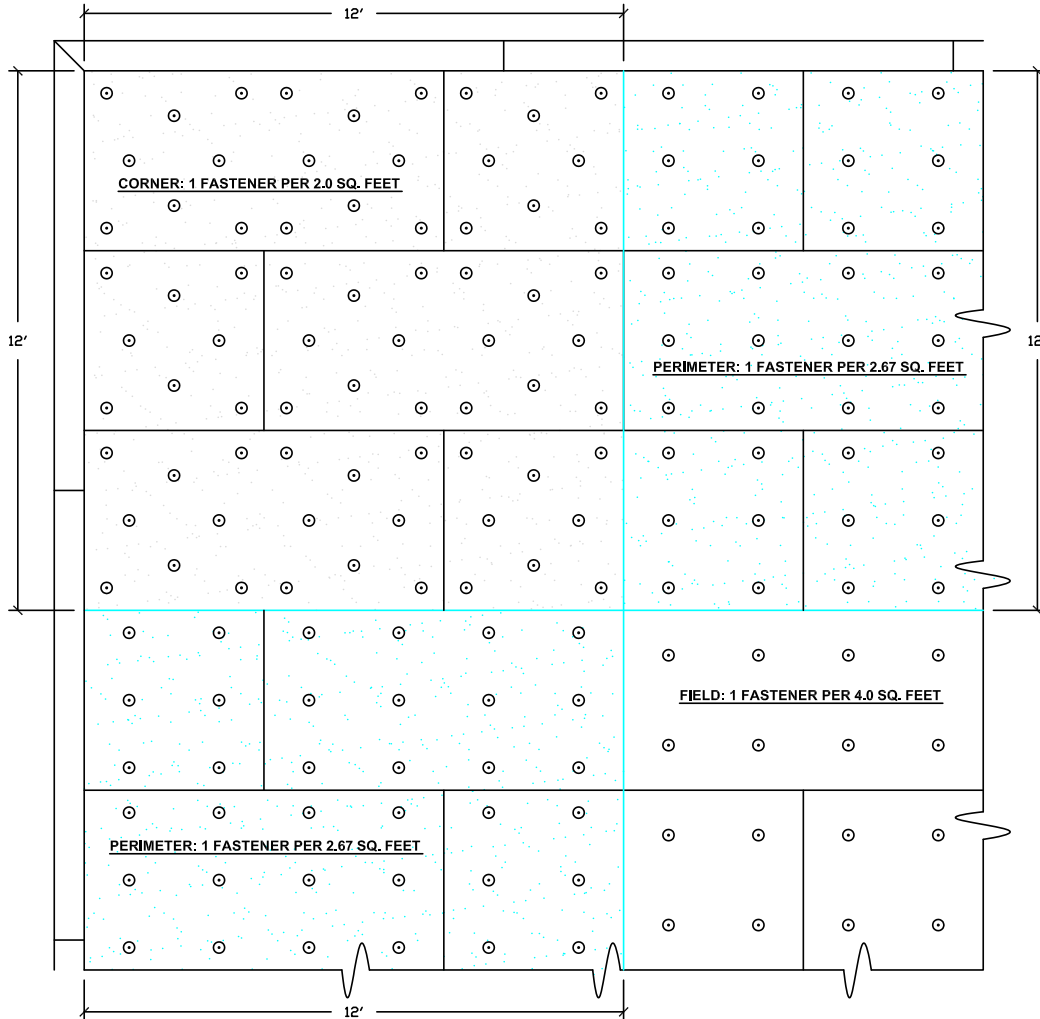

PROJECT NAME:

TITLE:

FA-17 12' INSULATION ZONE LAYOUT

** Click here to link to the AutoCAD™ drawing*

SCALE: NTS

APPROVED BY:

DRAWN BY: A.SCHWAB

PLOT DATE: 11-08
REV: AS 11-08