


24" BALLAST
AREA TYPICAL

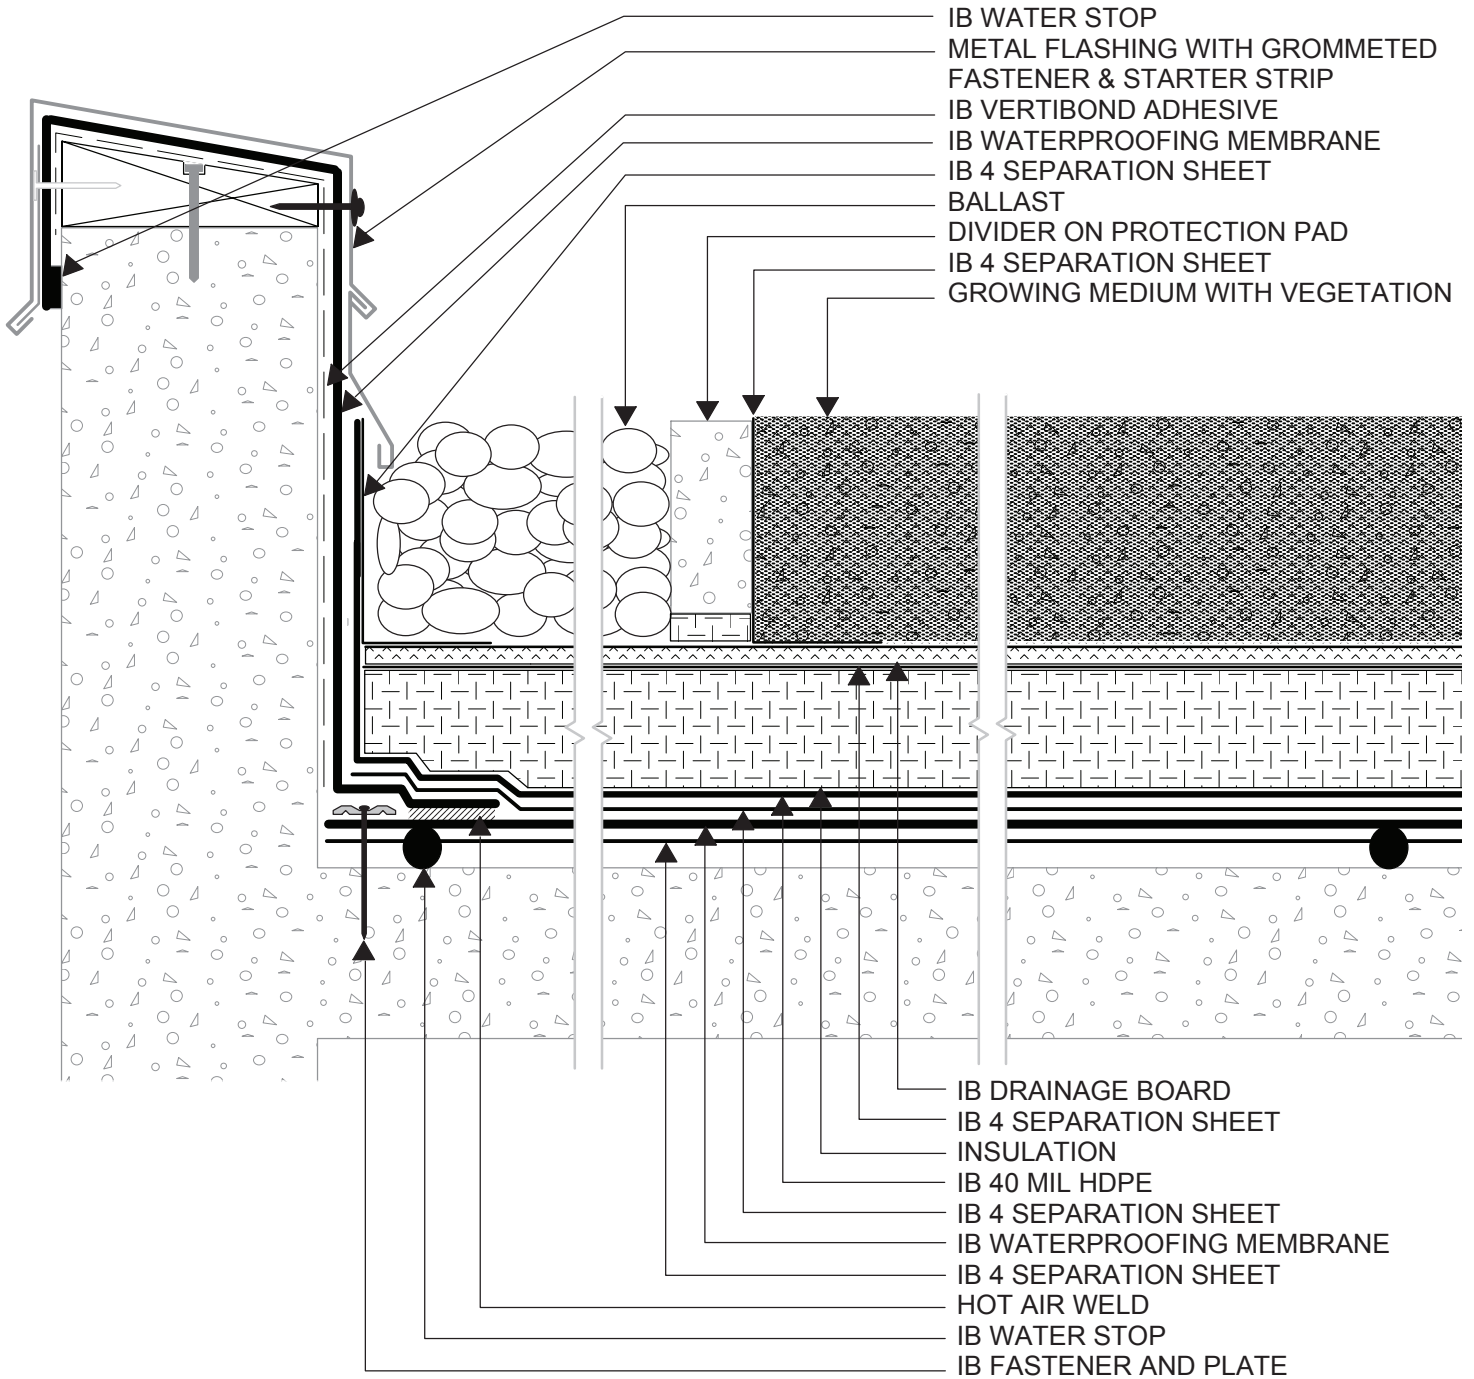

	<h2>PARAPET WALL WITH METAL COPING</h2>		
	<p>July 1, 2007</p>	<p>RTG1 - P1</p>	<p>Revision</p>