


24" BALLAST  
AREA TYPICAL

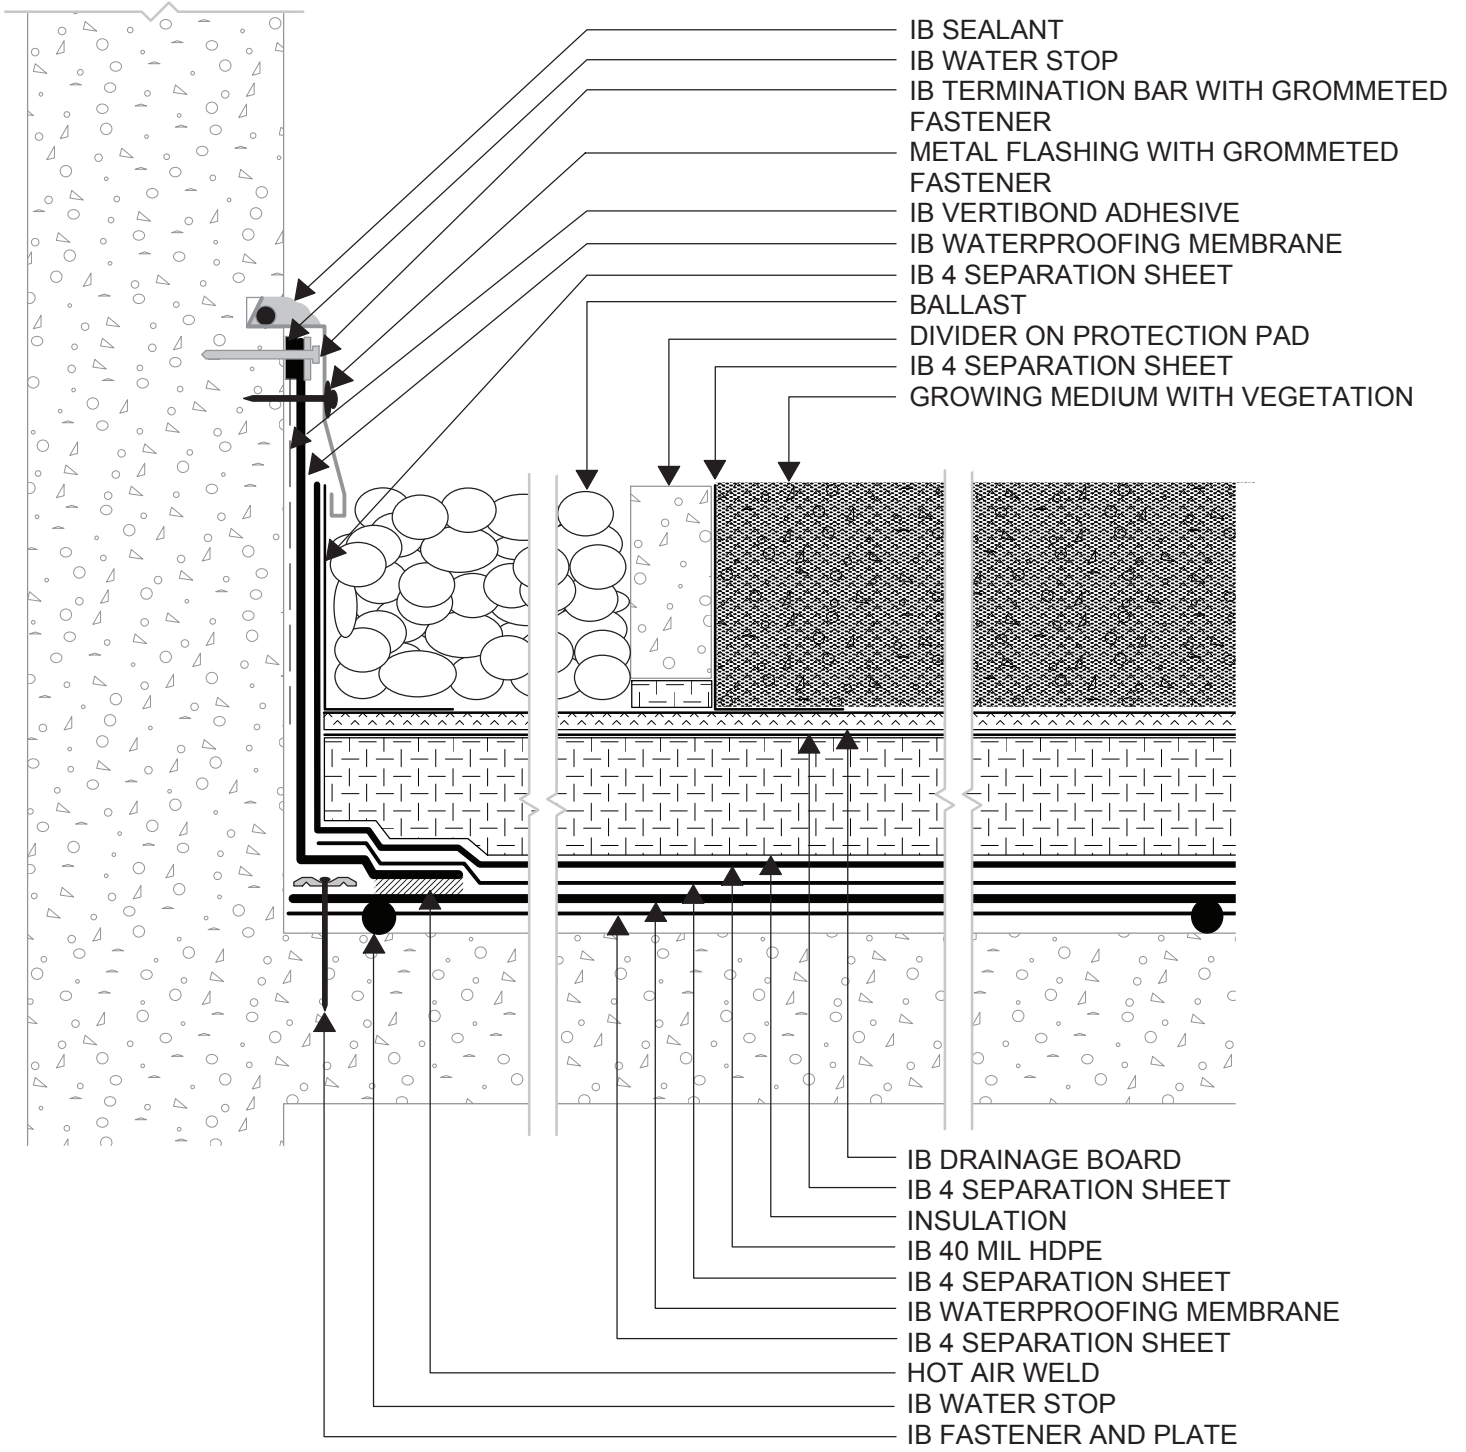

## WALL REGLET TERMINATION



July 1, 2007

RTG1 - W1

Revision