



24" BALLAST  
AREA TYPICAL

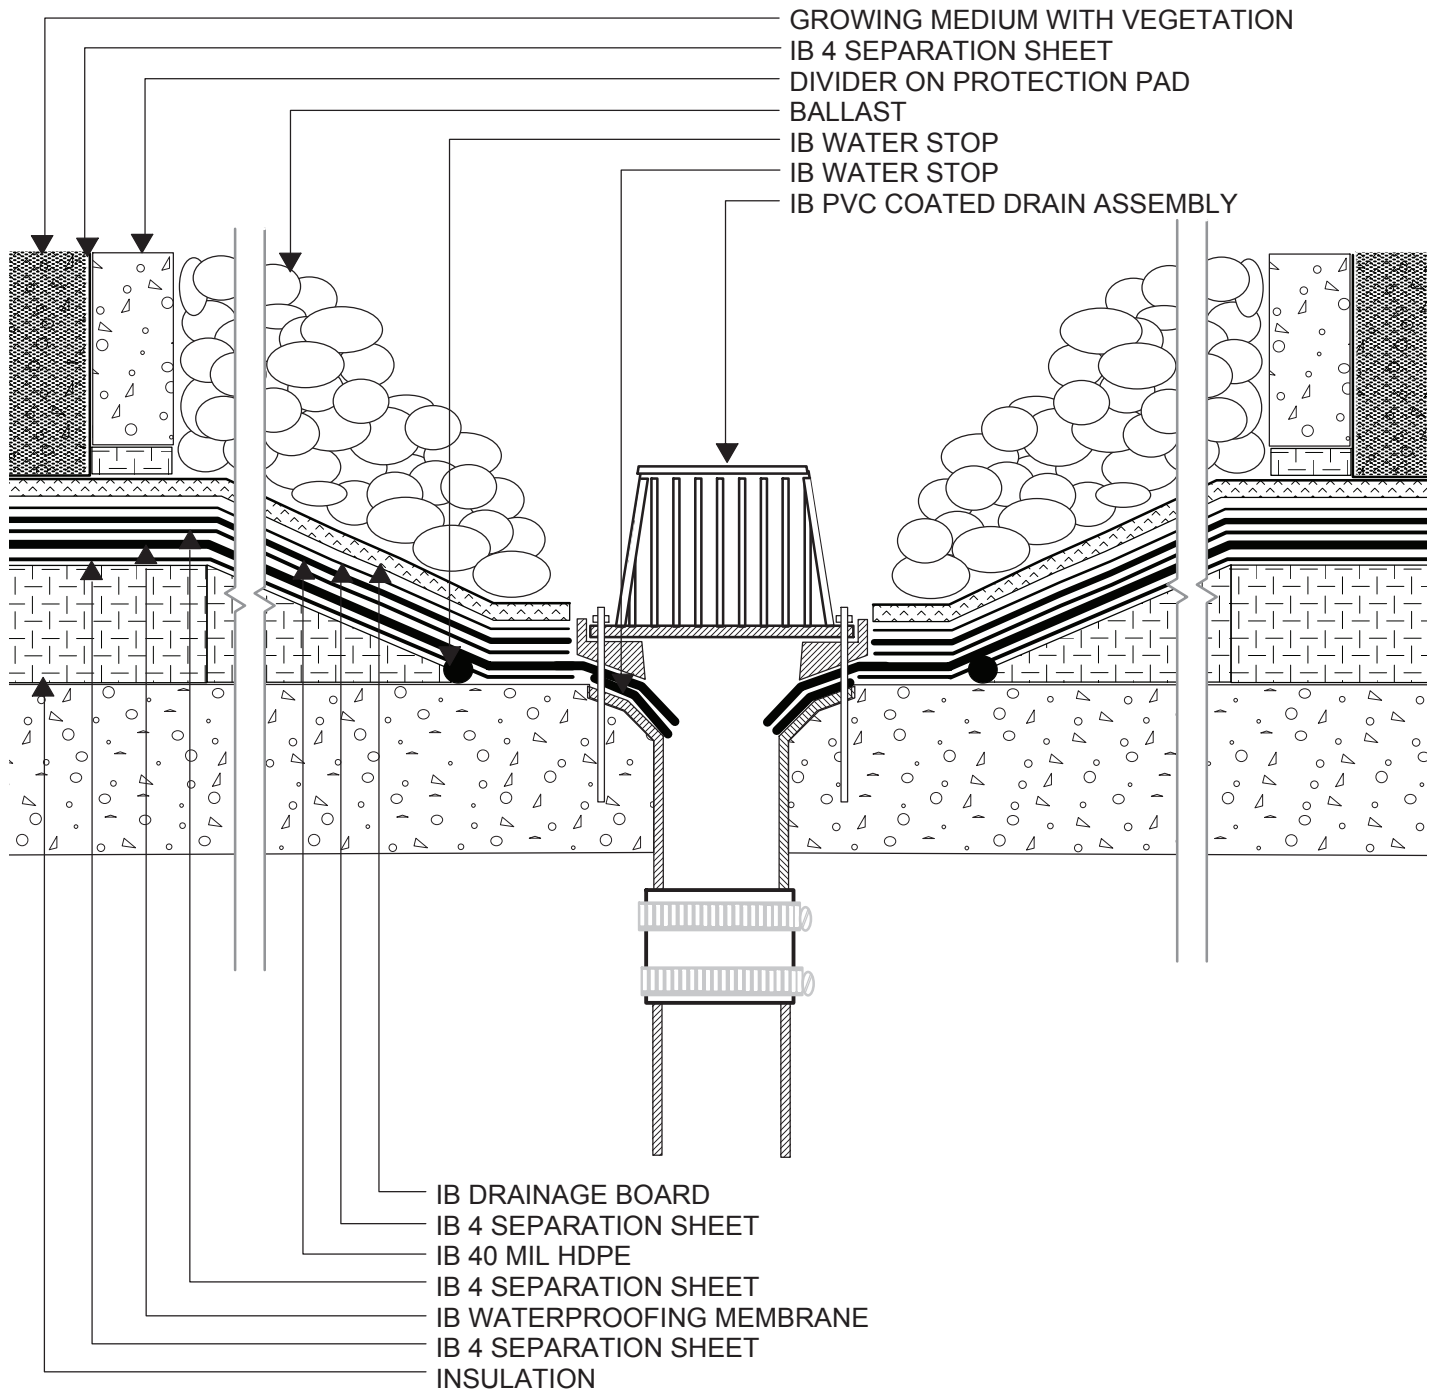

	<h2>MECHANICAL DRAIN INSERT</h2>	
	<p>July 1, 2007</p>	<p>RTG2 - DR2</p>