


24" BALLAST AREA TYPICAL

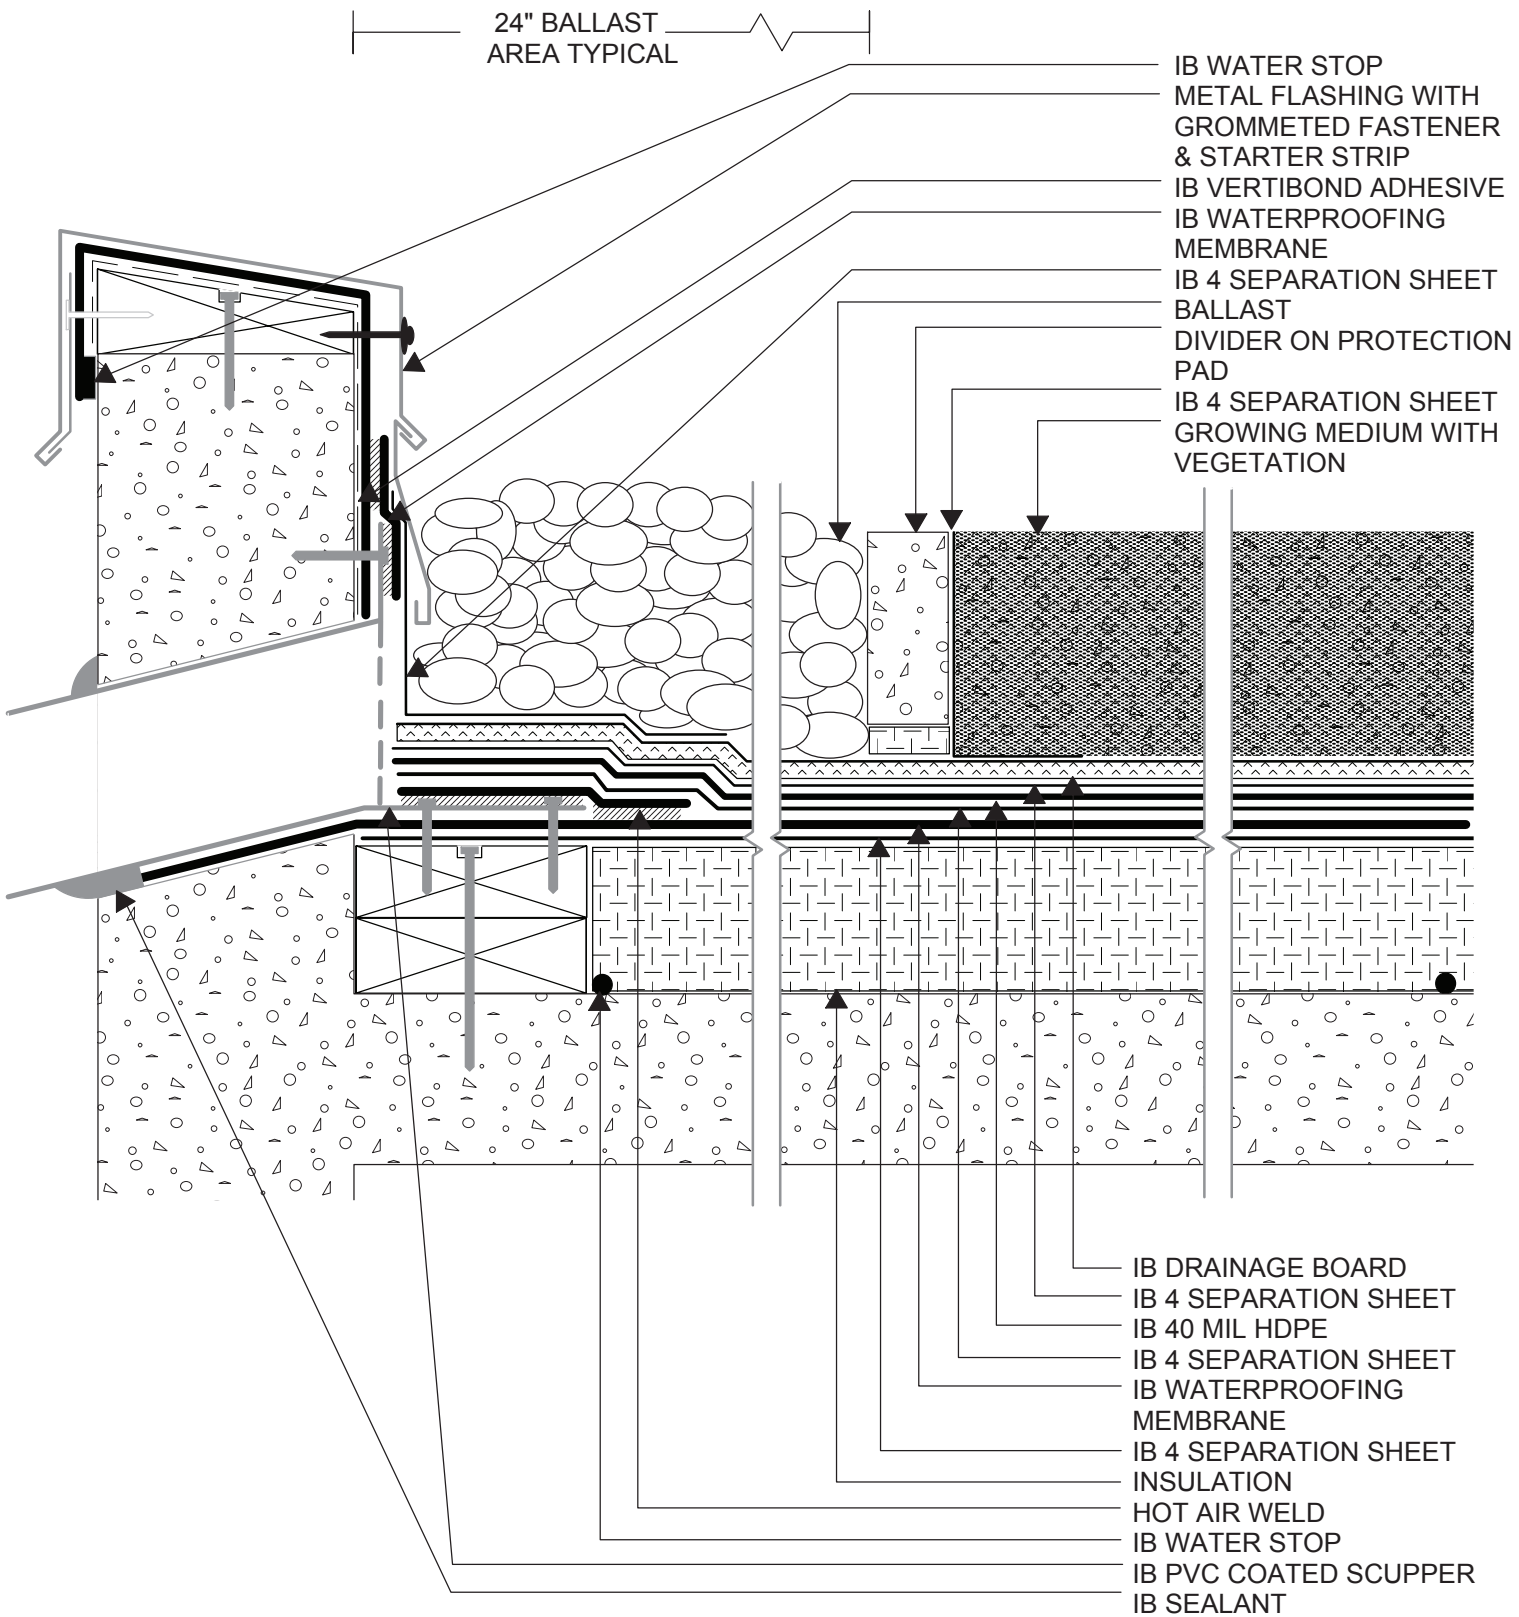

- IB WATER STOP
- METAL FLASHING WITH GROMMETED FASTENER & STARTER STRIP
- IB VERTIBOND ADHESIVE
- IB WATERPROOFING MEMBRANE
- IB 4 SEPARATION SHEET
- BALLAST
- DIVIDER ON PROTECTION PAD
- IB 4 SEPARATION SHEET GROWING MEDIUM WITH VEGETATION

- IB DRAINAGE BOARD
- IB 4 SEPARATION SHEET
- IB 40 MIL HDPE
- IB 4 SEPARATION SHEET
- IB WATERPROOFING MEMBRANE
- IB 4 SEPARATION SHEET
- INSULATION
- HOT AIR WELD
- IB WATER STOP
- IB PVC COATED SCUPPER
- IB SEALANT

THRU-WALL SCUPPER



July 1, 2007

RTG2 - SC1

Revision