


**MEMBRANE CRICKET LAYOUT**

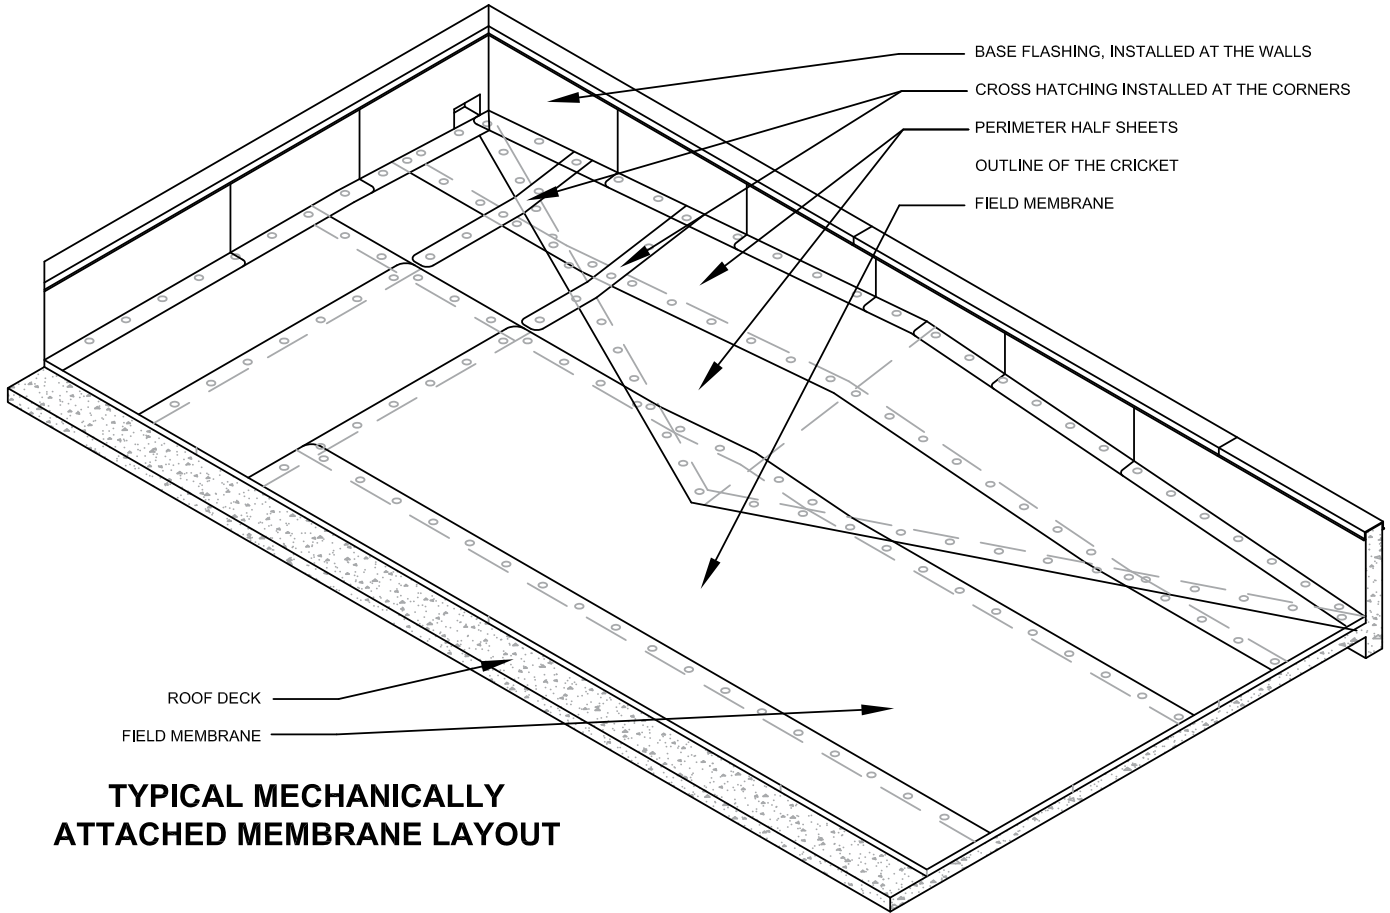

**TYPICAL MECHANICALLY ATTACHED MEMBRANE LAYOUT**

**NOTES:**

1. INSULATION INSTALLED UNDER THE CRICKET CAN BE ATTACHED WITH 4 PER BOARD IF THE CRICKET IS GOING TO BE ATTACHED WITH APPROVED SCREWS AND INSULATION PLATES PER THE PERIMETER FASTENER PATTERN.
2. CRICKETS THAT ARE TO BE ADHERED TO THE UNDERLYING INSULATION USING AN APPROVED INSULATION ADHESIVE MUST BE MECHANICALLY OR INSULATION ADHERED PER THE PERIMETER AND CORNER ZONE FASTENING REQUIREMENTS.
3. IF THE CRICKET IS TO BE RECEIVING A COVER-BOARD, THE COVER BOARD IS TO BE ATTACHED AS DESCRIBED IN 1 OR 2.

PROJECT NAME:

TITLE:

**MA-11 MEMBRANE CRICKET LAYOUT**

*\* Click here to link to the AutoCAD™ drawing*

SCALE: NTS

APPROVED BY:

DRAWN BY: A.SCHWAB

PLOT DATE: 11-08  
REV: AS 11-08