


BACKER-STRIP ATTACHMENT

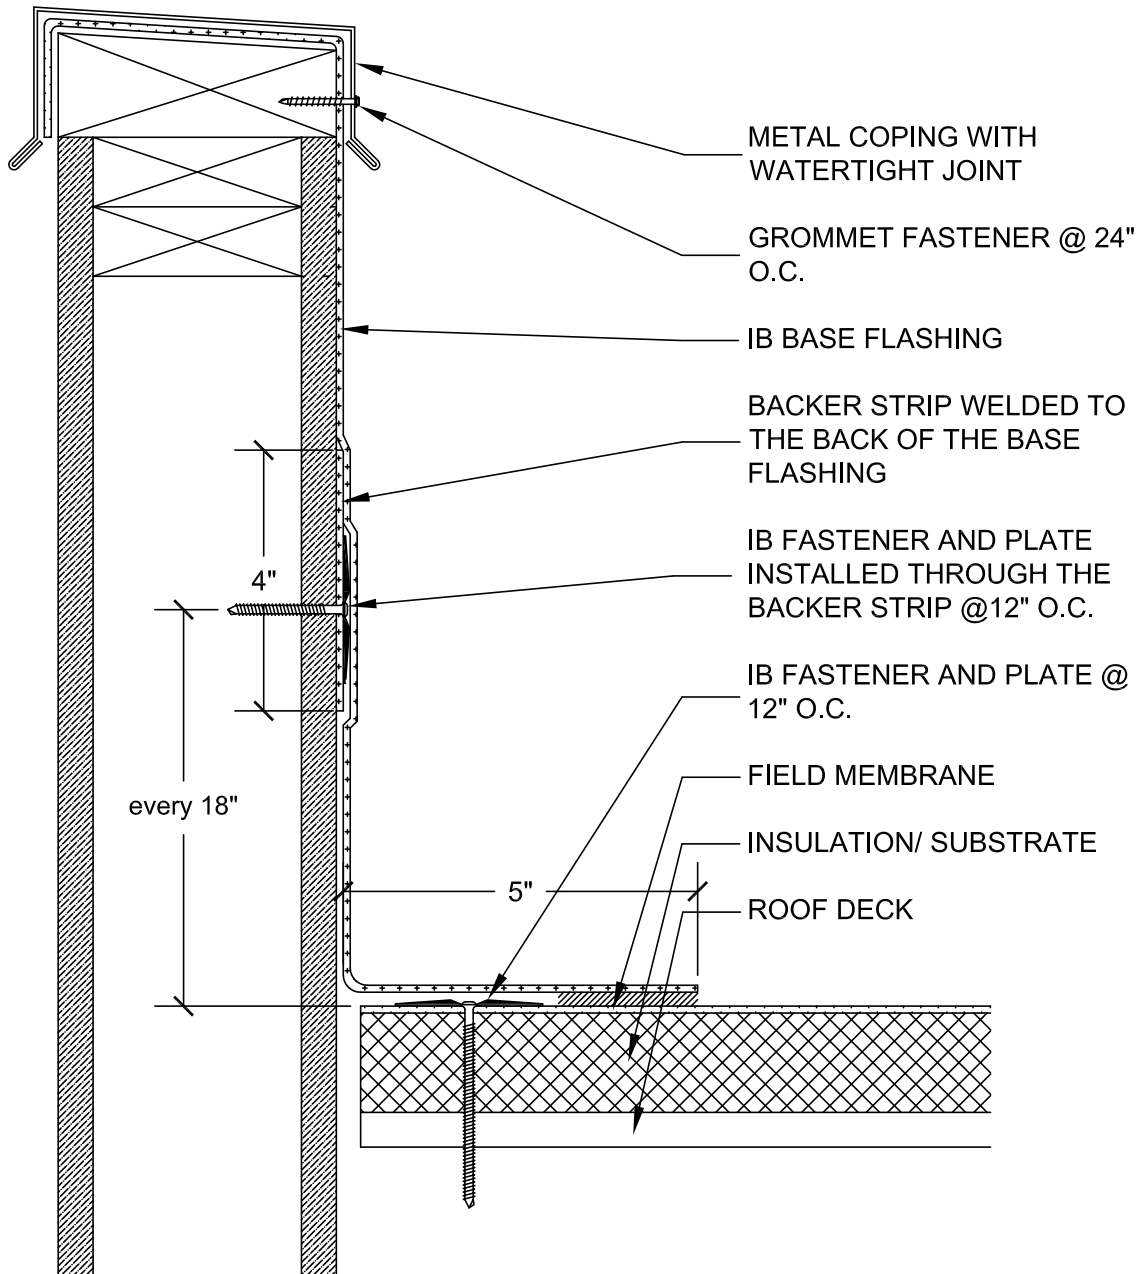

NOTES:

1. THE FOLLOWING DETAIL CAN BE USED FOR MECHANICALLY ATTACHED BASE FLASHING. FULLY ADHERED BASE FLASHING DOES NOT REQUIRE ADDITIONAL FASTENER ATTACHMENT IN THE CENTER OF THE SHEET AS SHOWN.
2. 18" MAX. SPACING BETWEEN BACKER STRIPS UNLESS TECHNICAL VARIANCE BY IB TECHNICAL SERVICES, ALSO SEE NOTE 1.
3. MIN. 1.5" PERIMETER WELD OF THE BACKER STRIP TO THE BACK OF THE SHEET.

PROJECT NAME:

TITLE:

MB-14 BACKER-STRIP ATTACHMENT

** Click here to link to the AutoCAD™ drawing*

SCALE: NTS

APPROVED BY:

DRAWN BY: A.SCHWAB

PLOT DATE: 11-08
REV: AS 11-08